


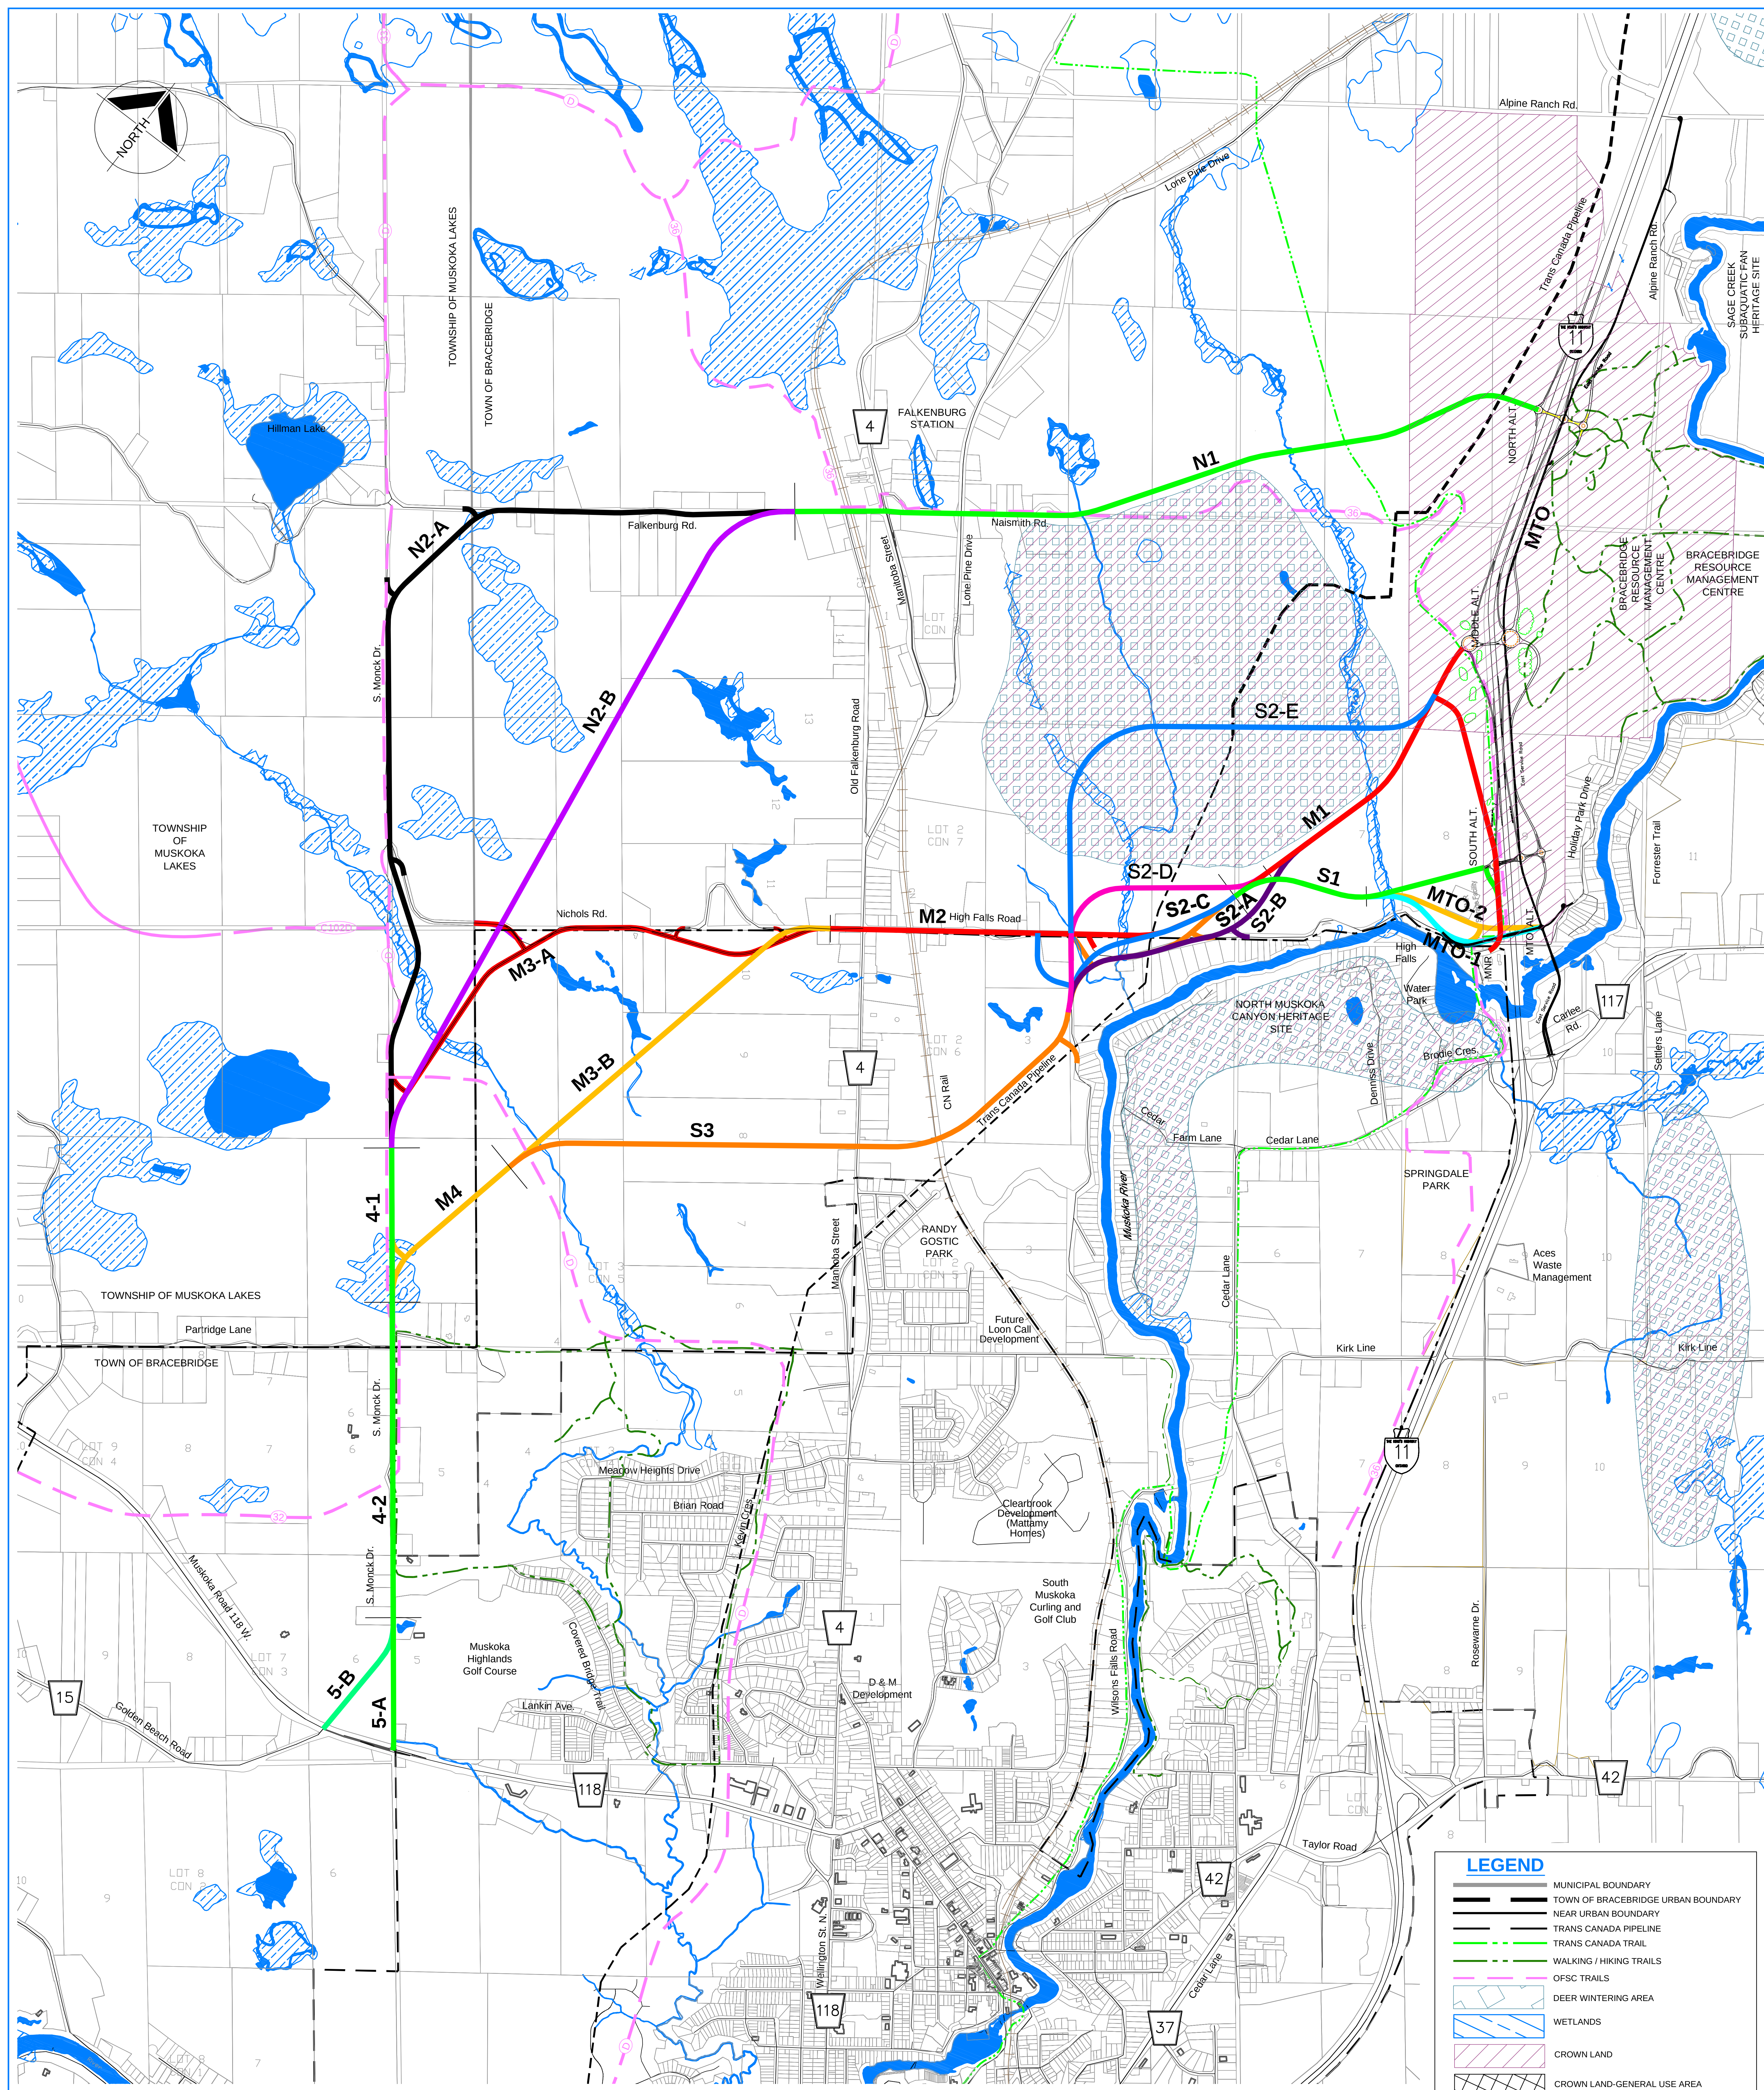

BRACEBRIDGE NORTH TRANSPORTATION CORRIDOR EA
District Municipality of Muskoka
ALTERNATIVE ROUTES

March, 2014

Scale: 1:10,000

